


Seznam souřadnic (S-JTSK)				
Číslo bodu	Souřadnice pro zápis do KN		Kód kv.	Poznámka
	Y	X		
211-562	650623.16	1082012.80	8	dr.kolíř
211-621	650599.44	1082020.39	8	-
1	650587.45	1081995.31	3	sloupek plotu
2	650602.88	1081993.01	3	sloupek plotu
3	650600.78	1082004.12	3	roh budovy
4	650605.09	1082001.05	3	roh budovy
5	650608.93	1081997.87	3	roh budovy
8	650620.80	1082009.83	8	sloupek plotu
9	650622.36	1082013.92	3	sloupek plotu
10	650612.91	1082002.69	3	roh budovy
11	650599.30	1082004.74	3	roh budovy
12	650579.05	1081997.93	3	sloupek plotu
13	650587.54	1081998.26	3	roh budovy
14	650596.51	1082003.50	3	roh budovy
15	650598.40	1082002.68	3	roh budovy
16	650609.21	1082006.17	3	roh budovy
19	650604.81	1082013.40	3	roh budovy
20	650593.29	1081995.82	3	roh budovy
21	650605.50	1081994.35	3	sloupek plotu
22	650616.84	1082004.85	3	sloupek plotu
25	650617.65	1082023.53	3	sloupek plotu
28	650595.76	1082017.28	3	roh budovy
29	650579.83	1082000.18	3	ocelový hřeb
30	650597.48	1082016.55	8	rysa barvou

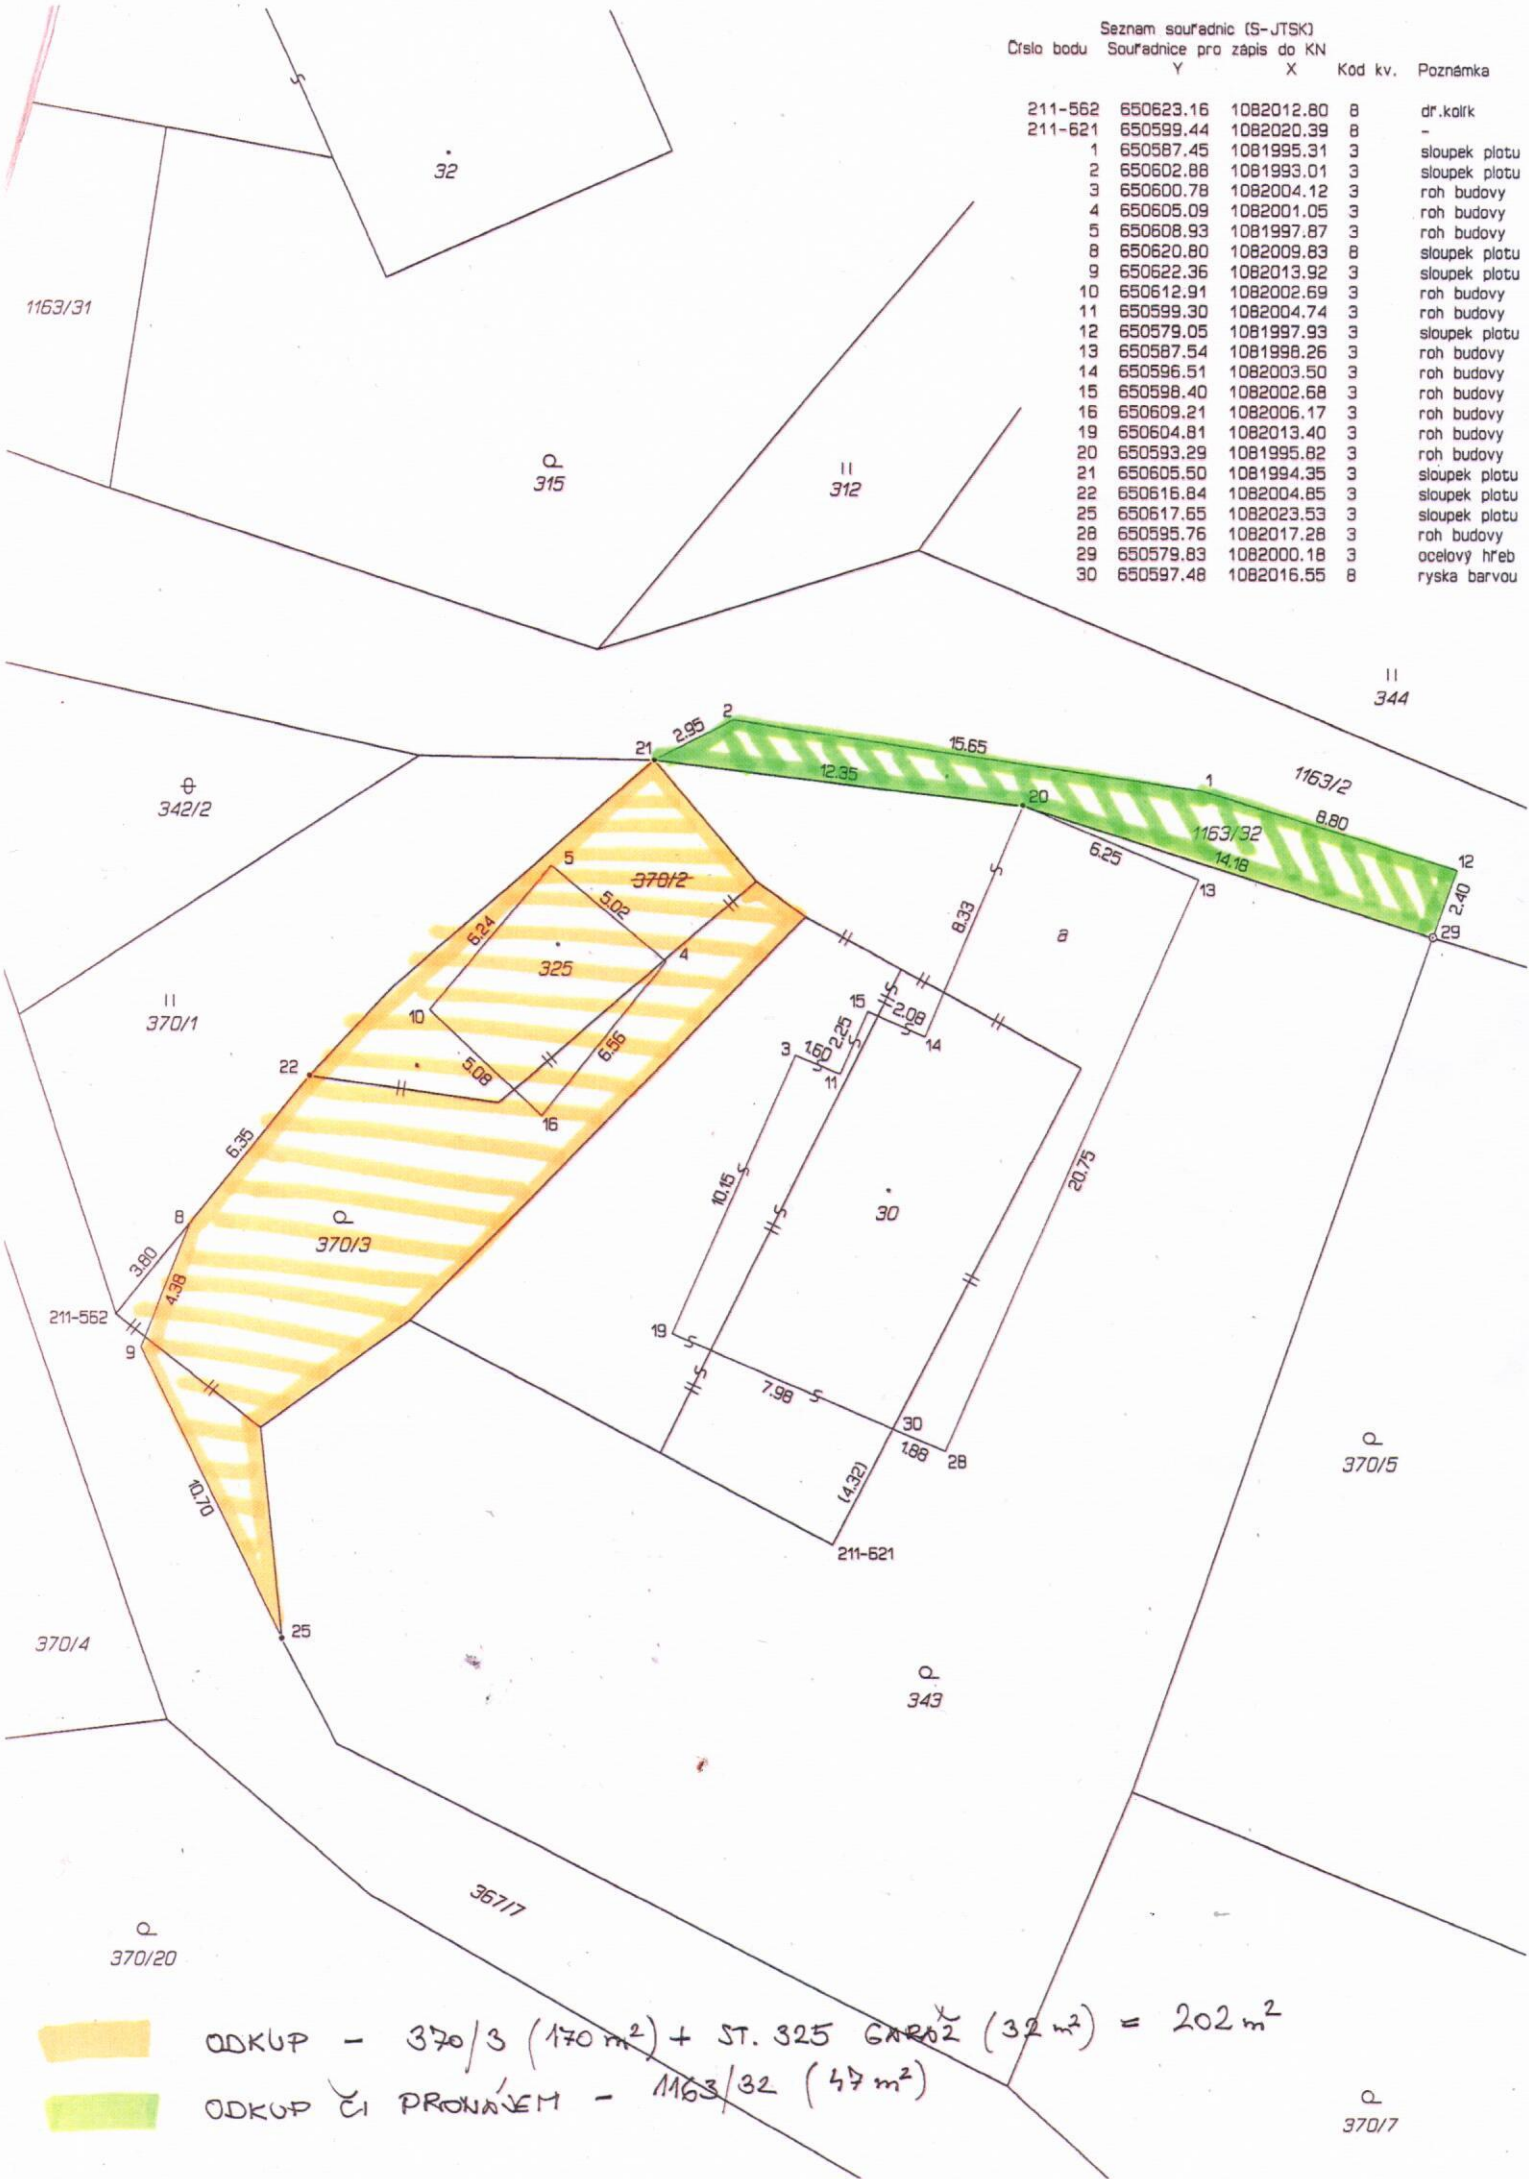

ODKUP - 370/3 (170 m²) + ST. 325 GARŽ (32 m²) = 202 m²

 ODKUP ČI PROVAZEM - 1163/32 (47 m²)